


TECHNICAL SUPPORT ASSOCIATES
 70 Wood End Green Road
 Hayes, Middlesex UB3 2SL
 Tel: 020 8569 1155
 Fax: 020 8569 1166

EPC
 ZONES
 1st

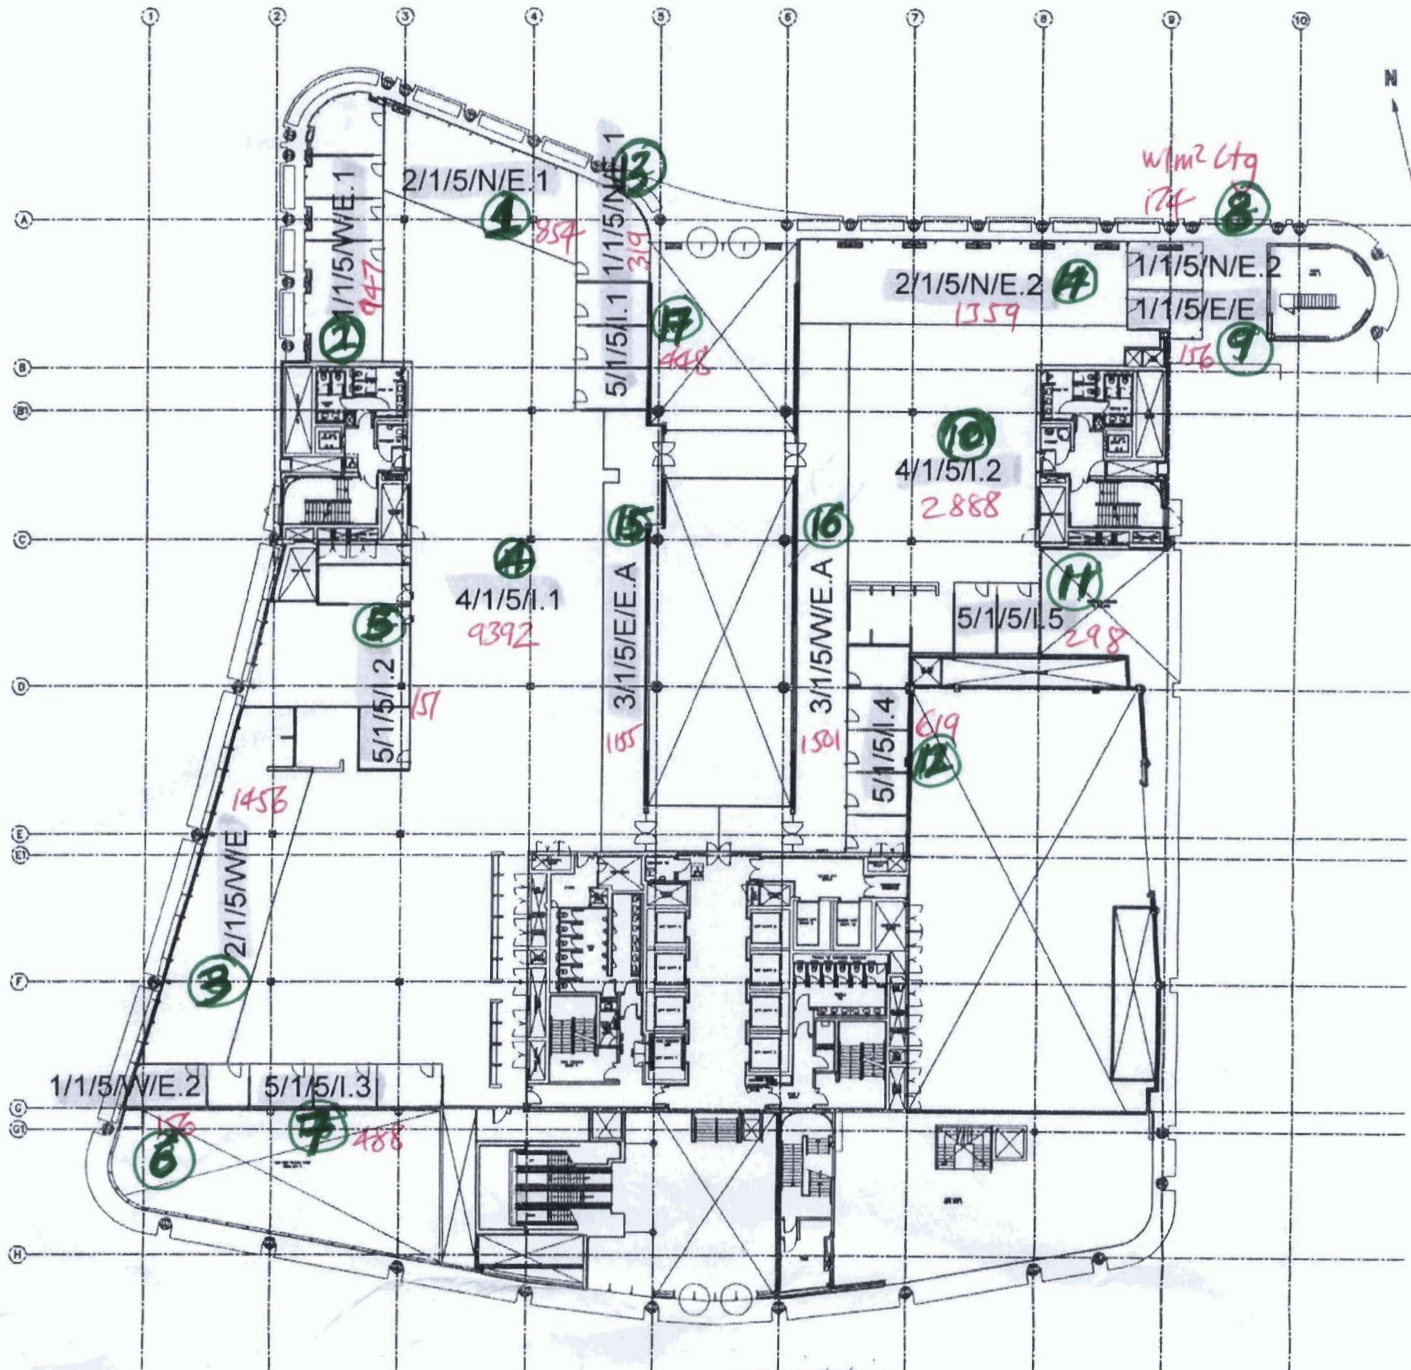

Floor ← orientation

2 | 1 | 5 | N | E . 1
 ↑ ↑ ↑ ↑
 No. of zones

E - external
 I - internal

- 1 = office external perimeter
- 2 = external perimeter
- 3 = Atrium
- 4 = Internal
- 5 = office internal